


FIRST FLOOR PLAN
CEILING LAYOUT

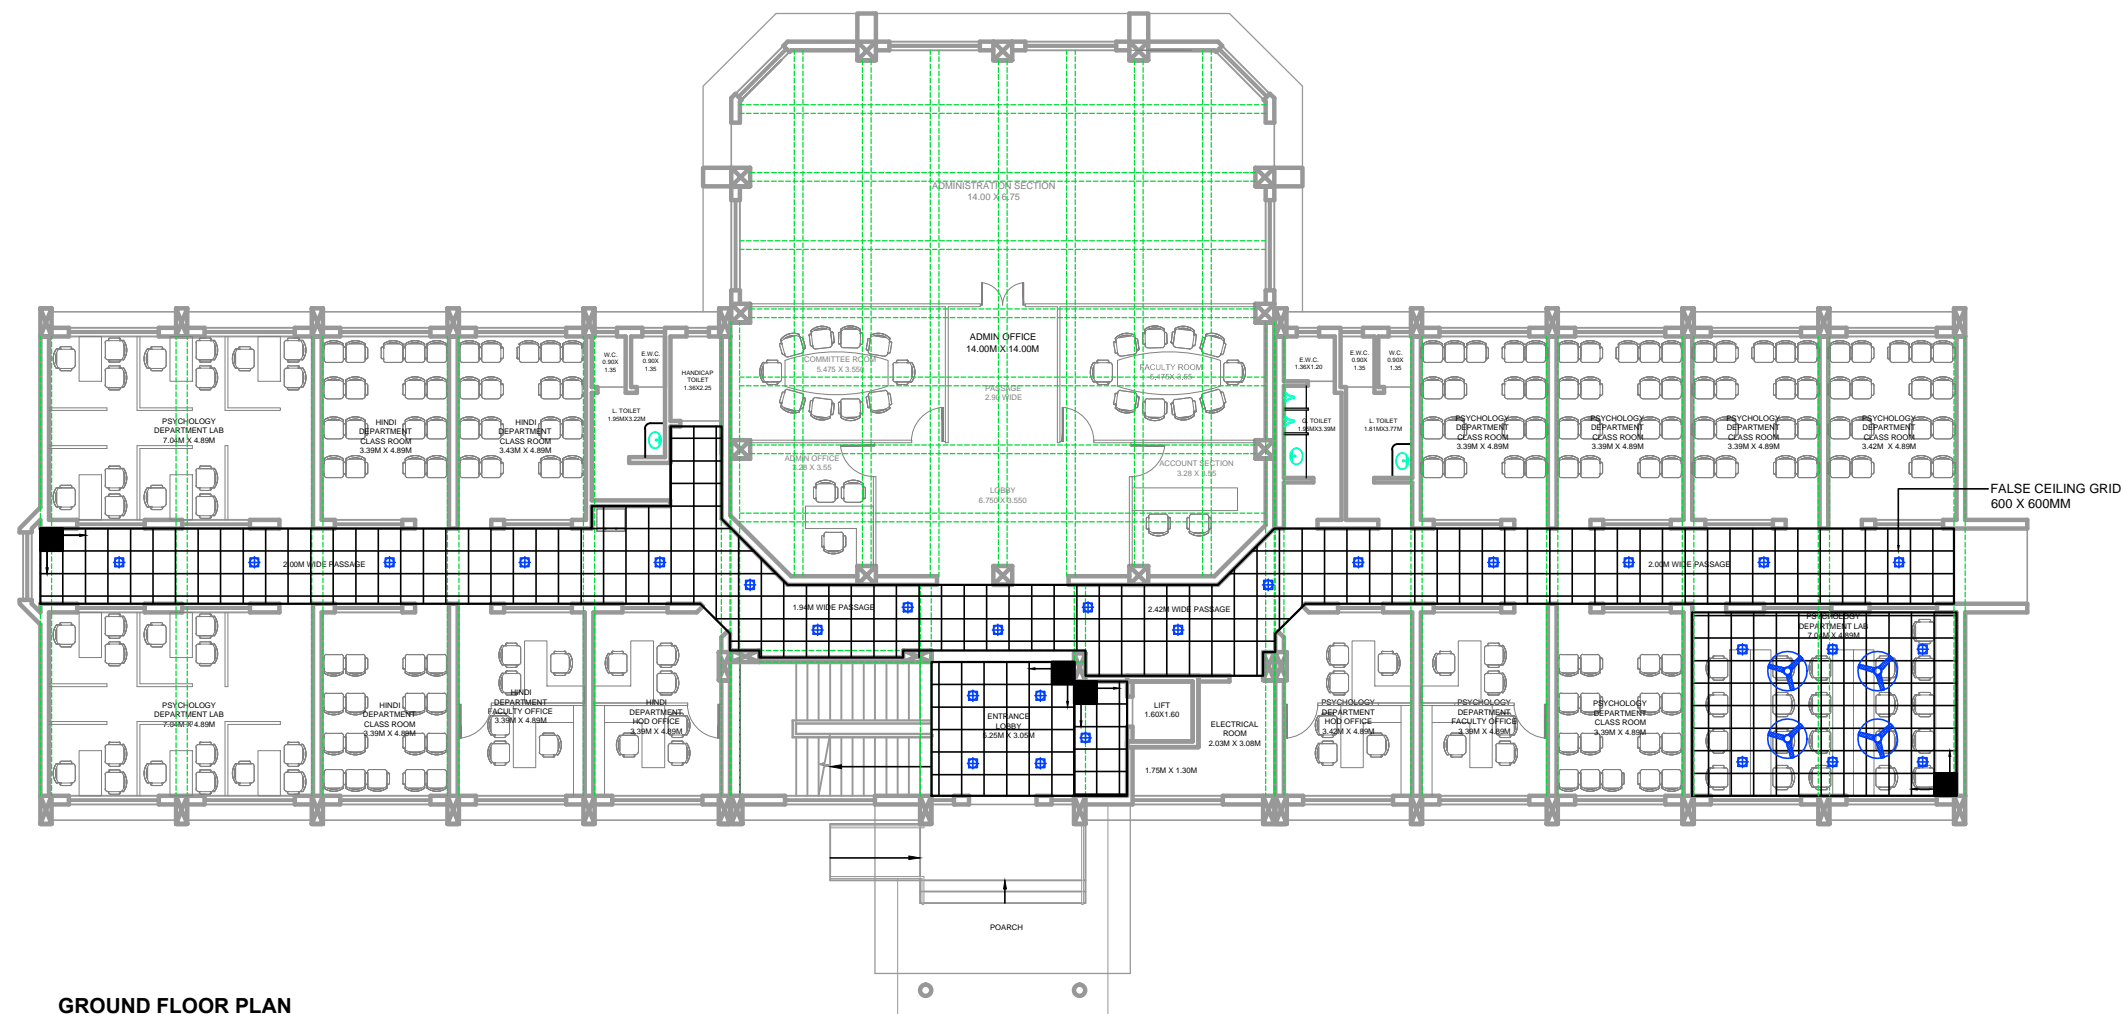

GROUND FLOOR PLAN
CEILING LAYOUT

PRINT ISSUE: TENDER DRAWING

JOB NO.
A_150_2014

DRG.NO. :
10_FC_01

NOTES

THIS DRAWING IS THE SOLE PROPERTY OF AGORA DESIGNERS PVT.LTD. AND IS NOT TO BE REPRODUCED OR COPIED IN PART OR WHOLE OR IN ANY FORM.

- DO NOT SCALE FROM THIS DRAWING. ONLY WRITTEN DIMENSIONS ARE TO BE FOLLOWED.
- CONTRACTORS MUST CHECK AND VERIFY THE DRAWING BEFORE EXECUTION & IN CASE OF ANY DISCREPANCY MUST REPORT TO THE ARCHITECT.
- ARCHITECT WILL NOT BE RESPONSIBLE FOR ANY CHANGES ON SITE WITHOUT HIS CONCERN.
- FOR STRUCTURAL ELEMENTS & OTHER SERVICES REFER DRAWINGS FROM RESPECTIVE CONSULTANTS.

LEGENDS

NOTES

- REFER DRG. NO. 40_WD/00 FOR SCHEDULE OF ALL OPENINGS
- REFER DRG. NO. 10_WD/01 TO 05 FOR LAYOUTS
- ALL DIMENSIONS ARE IN MM
- COLORLED PRINTING IS ADVISABLE FOR BETTER UNDERSTANDING OF DRG

ISSUE OF PRINTS

CLIENT	CONT.	OTHERS	DATE
01	---	---	27-08-2014

REVISIONS

NO.	DATE	DESCRIPTION
R0	00.00.00	

PROJECT

PROPOSED EXTENSION FOR POST GRADUATION BUILDING, SNDT WOMEN'S UNIVERSITY, PUNE CAMPUS, PUNE.

DRAWING TITLE : TENDER DRAWING

CEILING DETAILS - GROUND & FIRST FLOOR

AGORA DESIGNERS PVT. LTD.

ARCHITECTS, LANDSCAPE AND INTERIOR DESIGNERS

1249/50, 3rd FL. ABOVE GREETWELL SHOP, DECCAN GYM KHANA, SHIVAJI NAGAR, PUNE. 411004
PH. 020 25539631 / 25530715 MOBILE: 91 9822268058 / 9423582087
E-MAIL: agora.designers@gmail.com

SCALE	DATE	DRAWN BY	DEALT	CHECKED
1 : 100 @A1	25-07-18	ID. APURVA	AR. SANDEEP	AR. SANDEEP
APPROVED BY : AR. AVINASH HAVAL REG.NO. = CA/86/10025				NORTH :

PATH : comp. 6 / D: Agora Projects : Architectural Projects :
A_109_2014_SNDT