



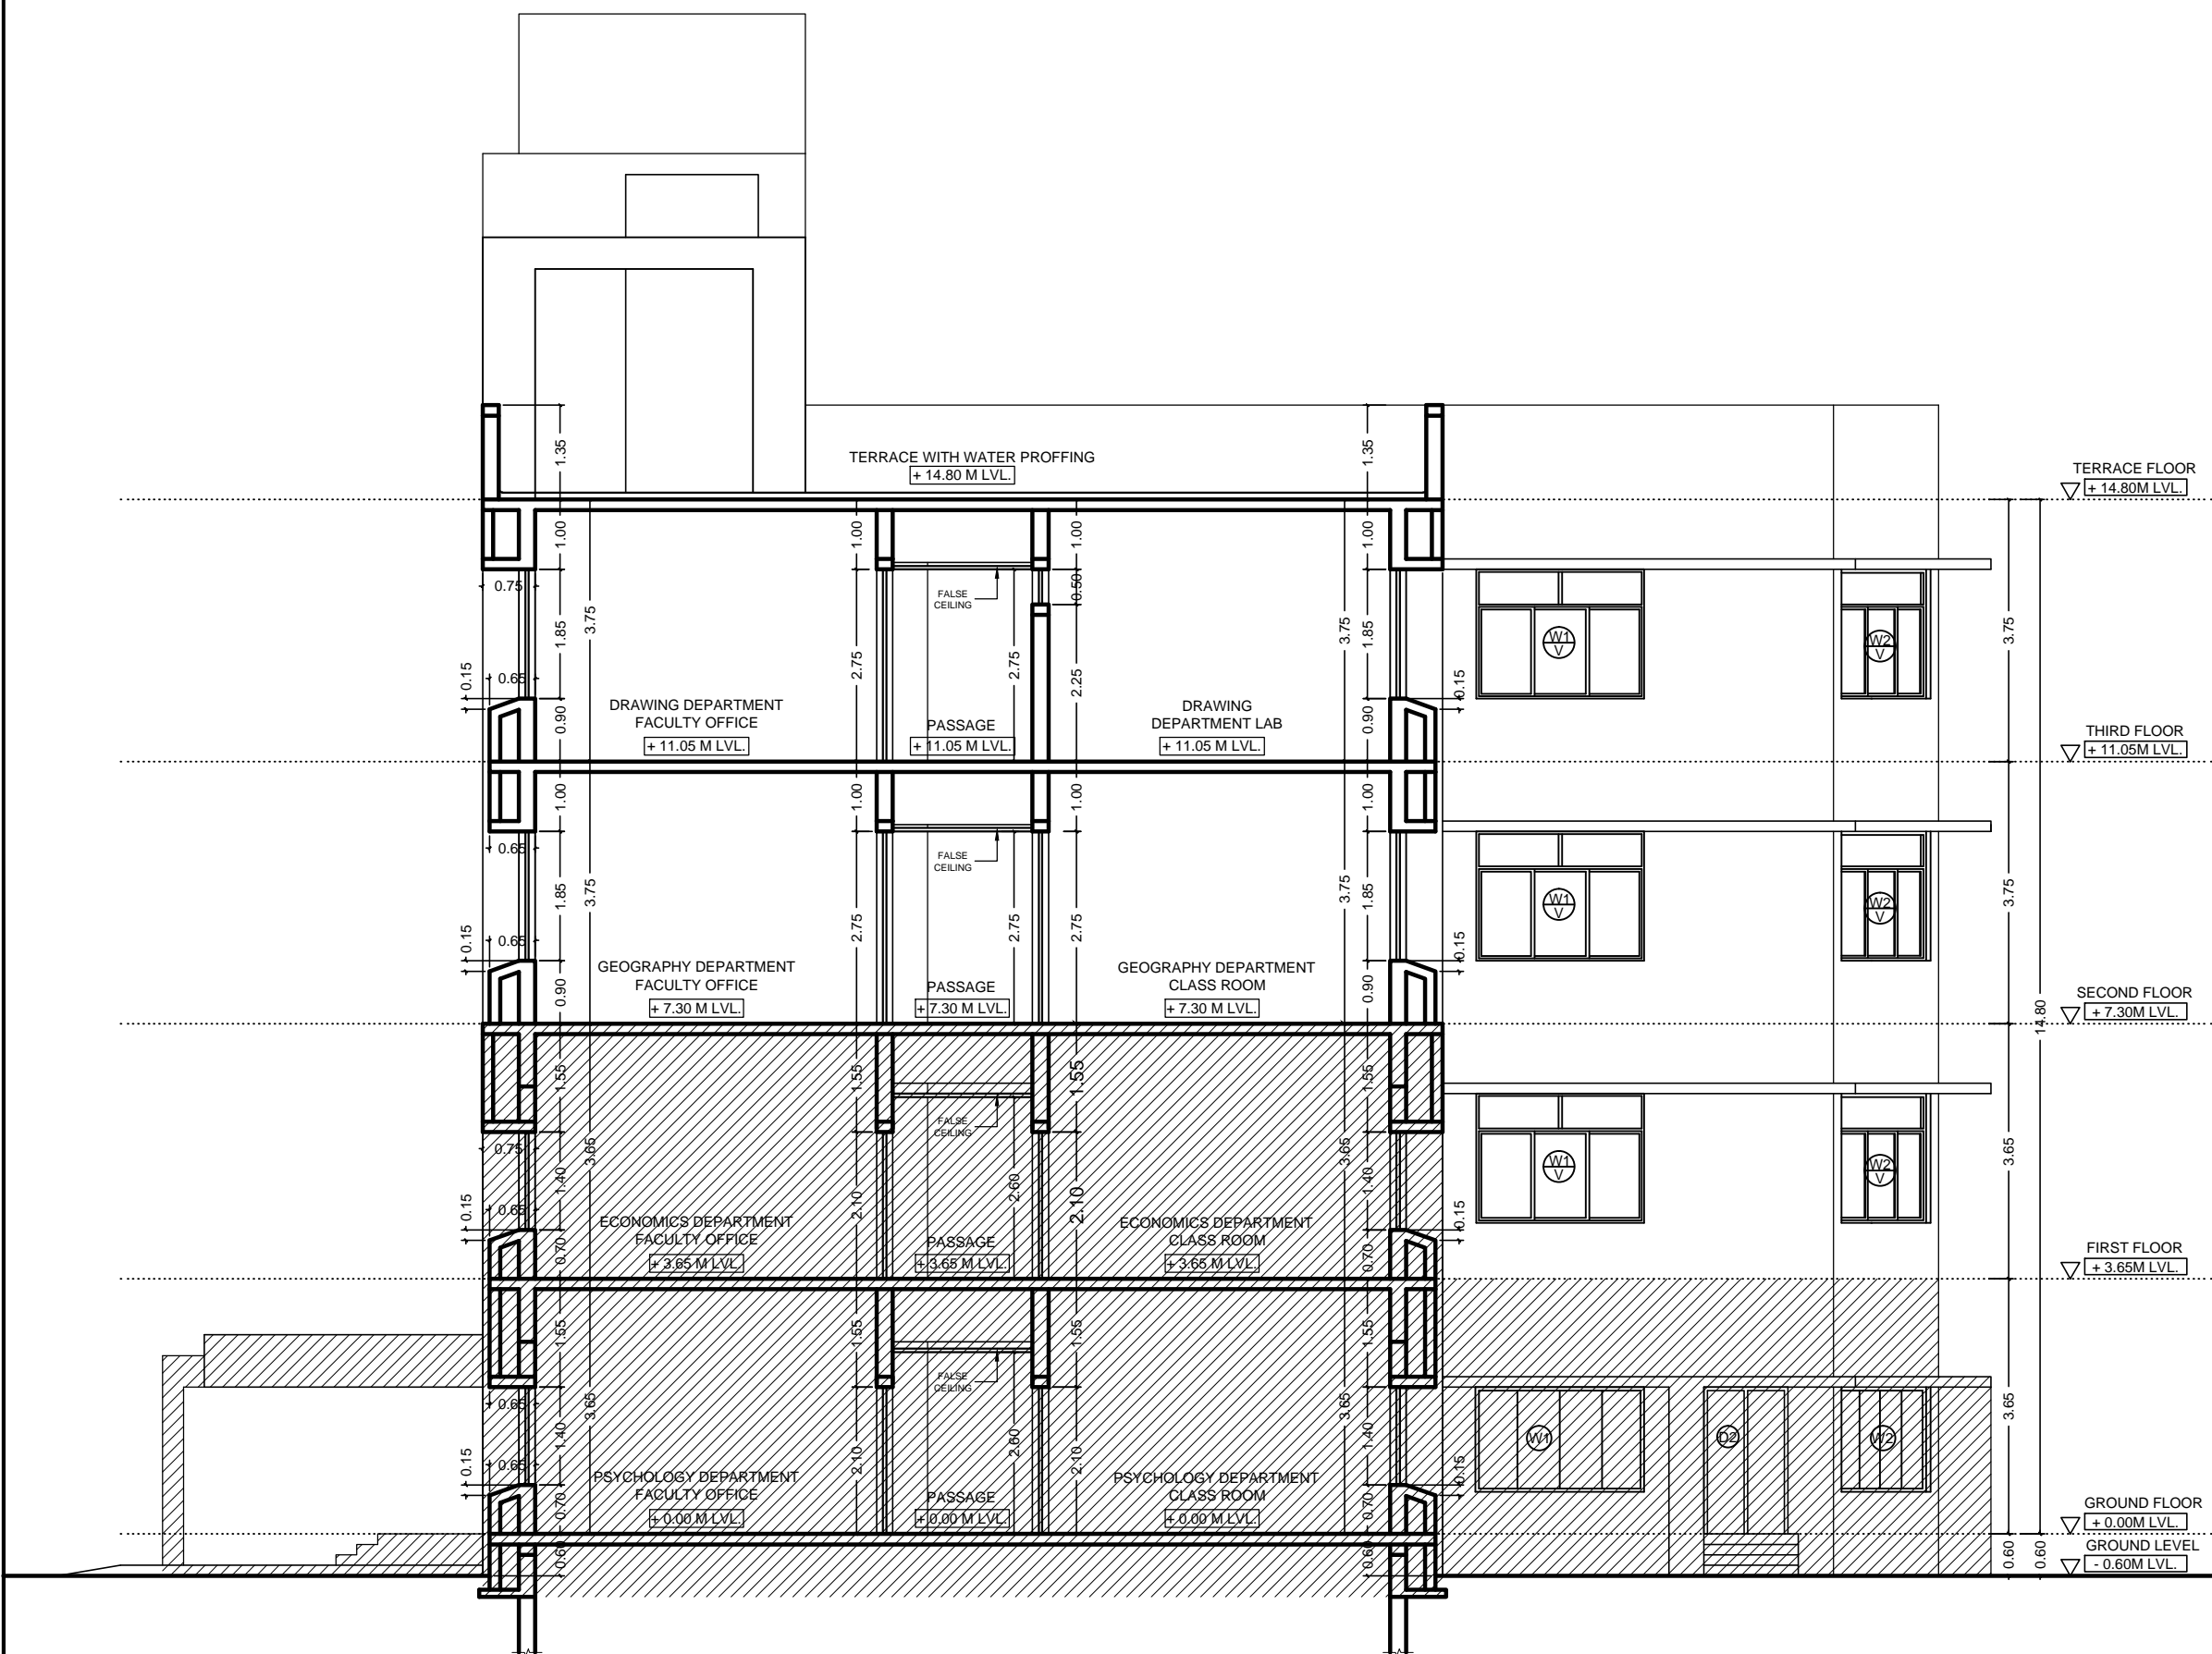


SECTION AT - AA'

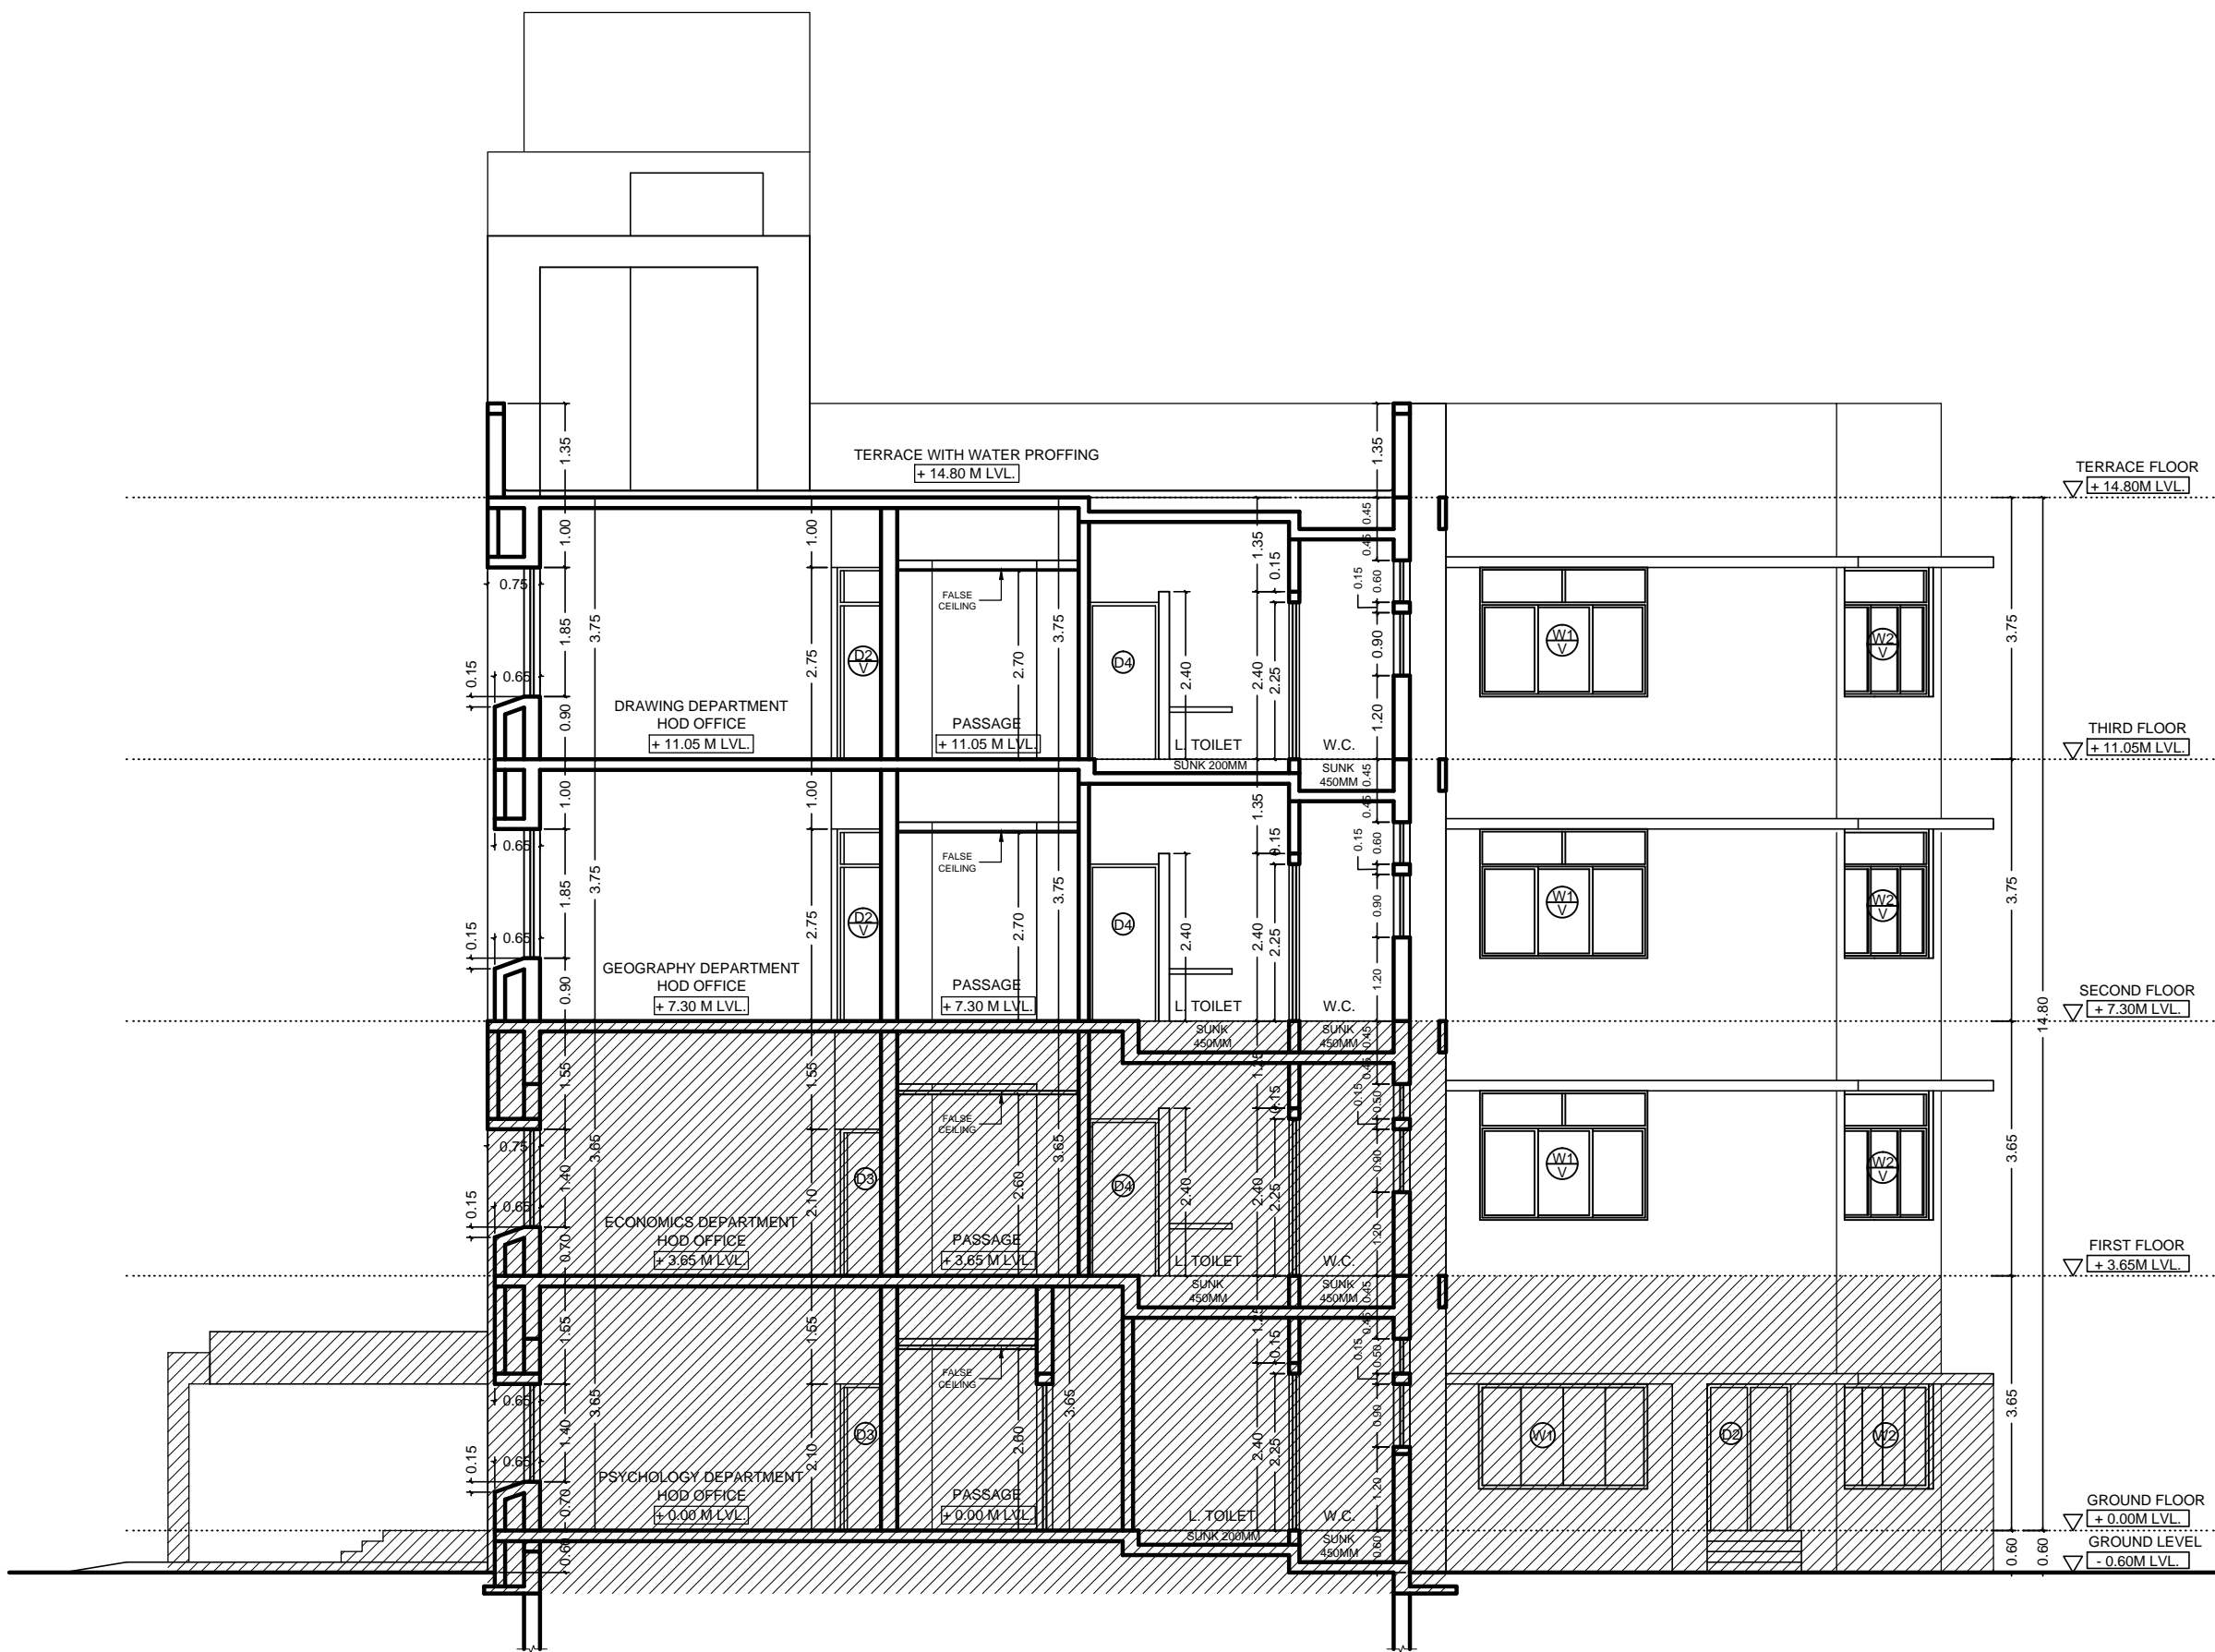

SECTION AT - BB'



SECTION AT - CC'

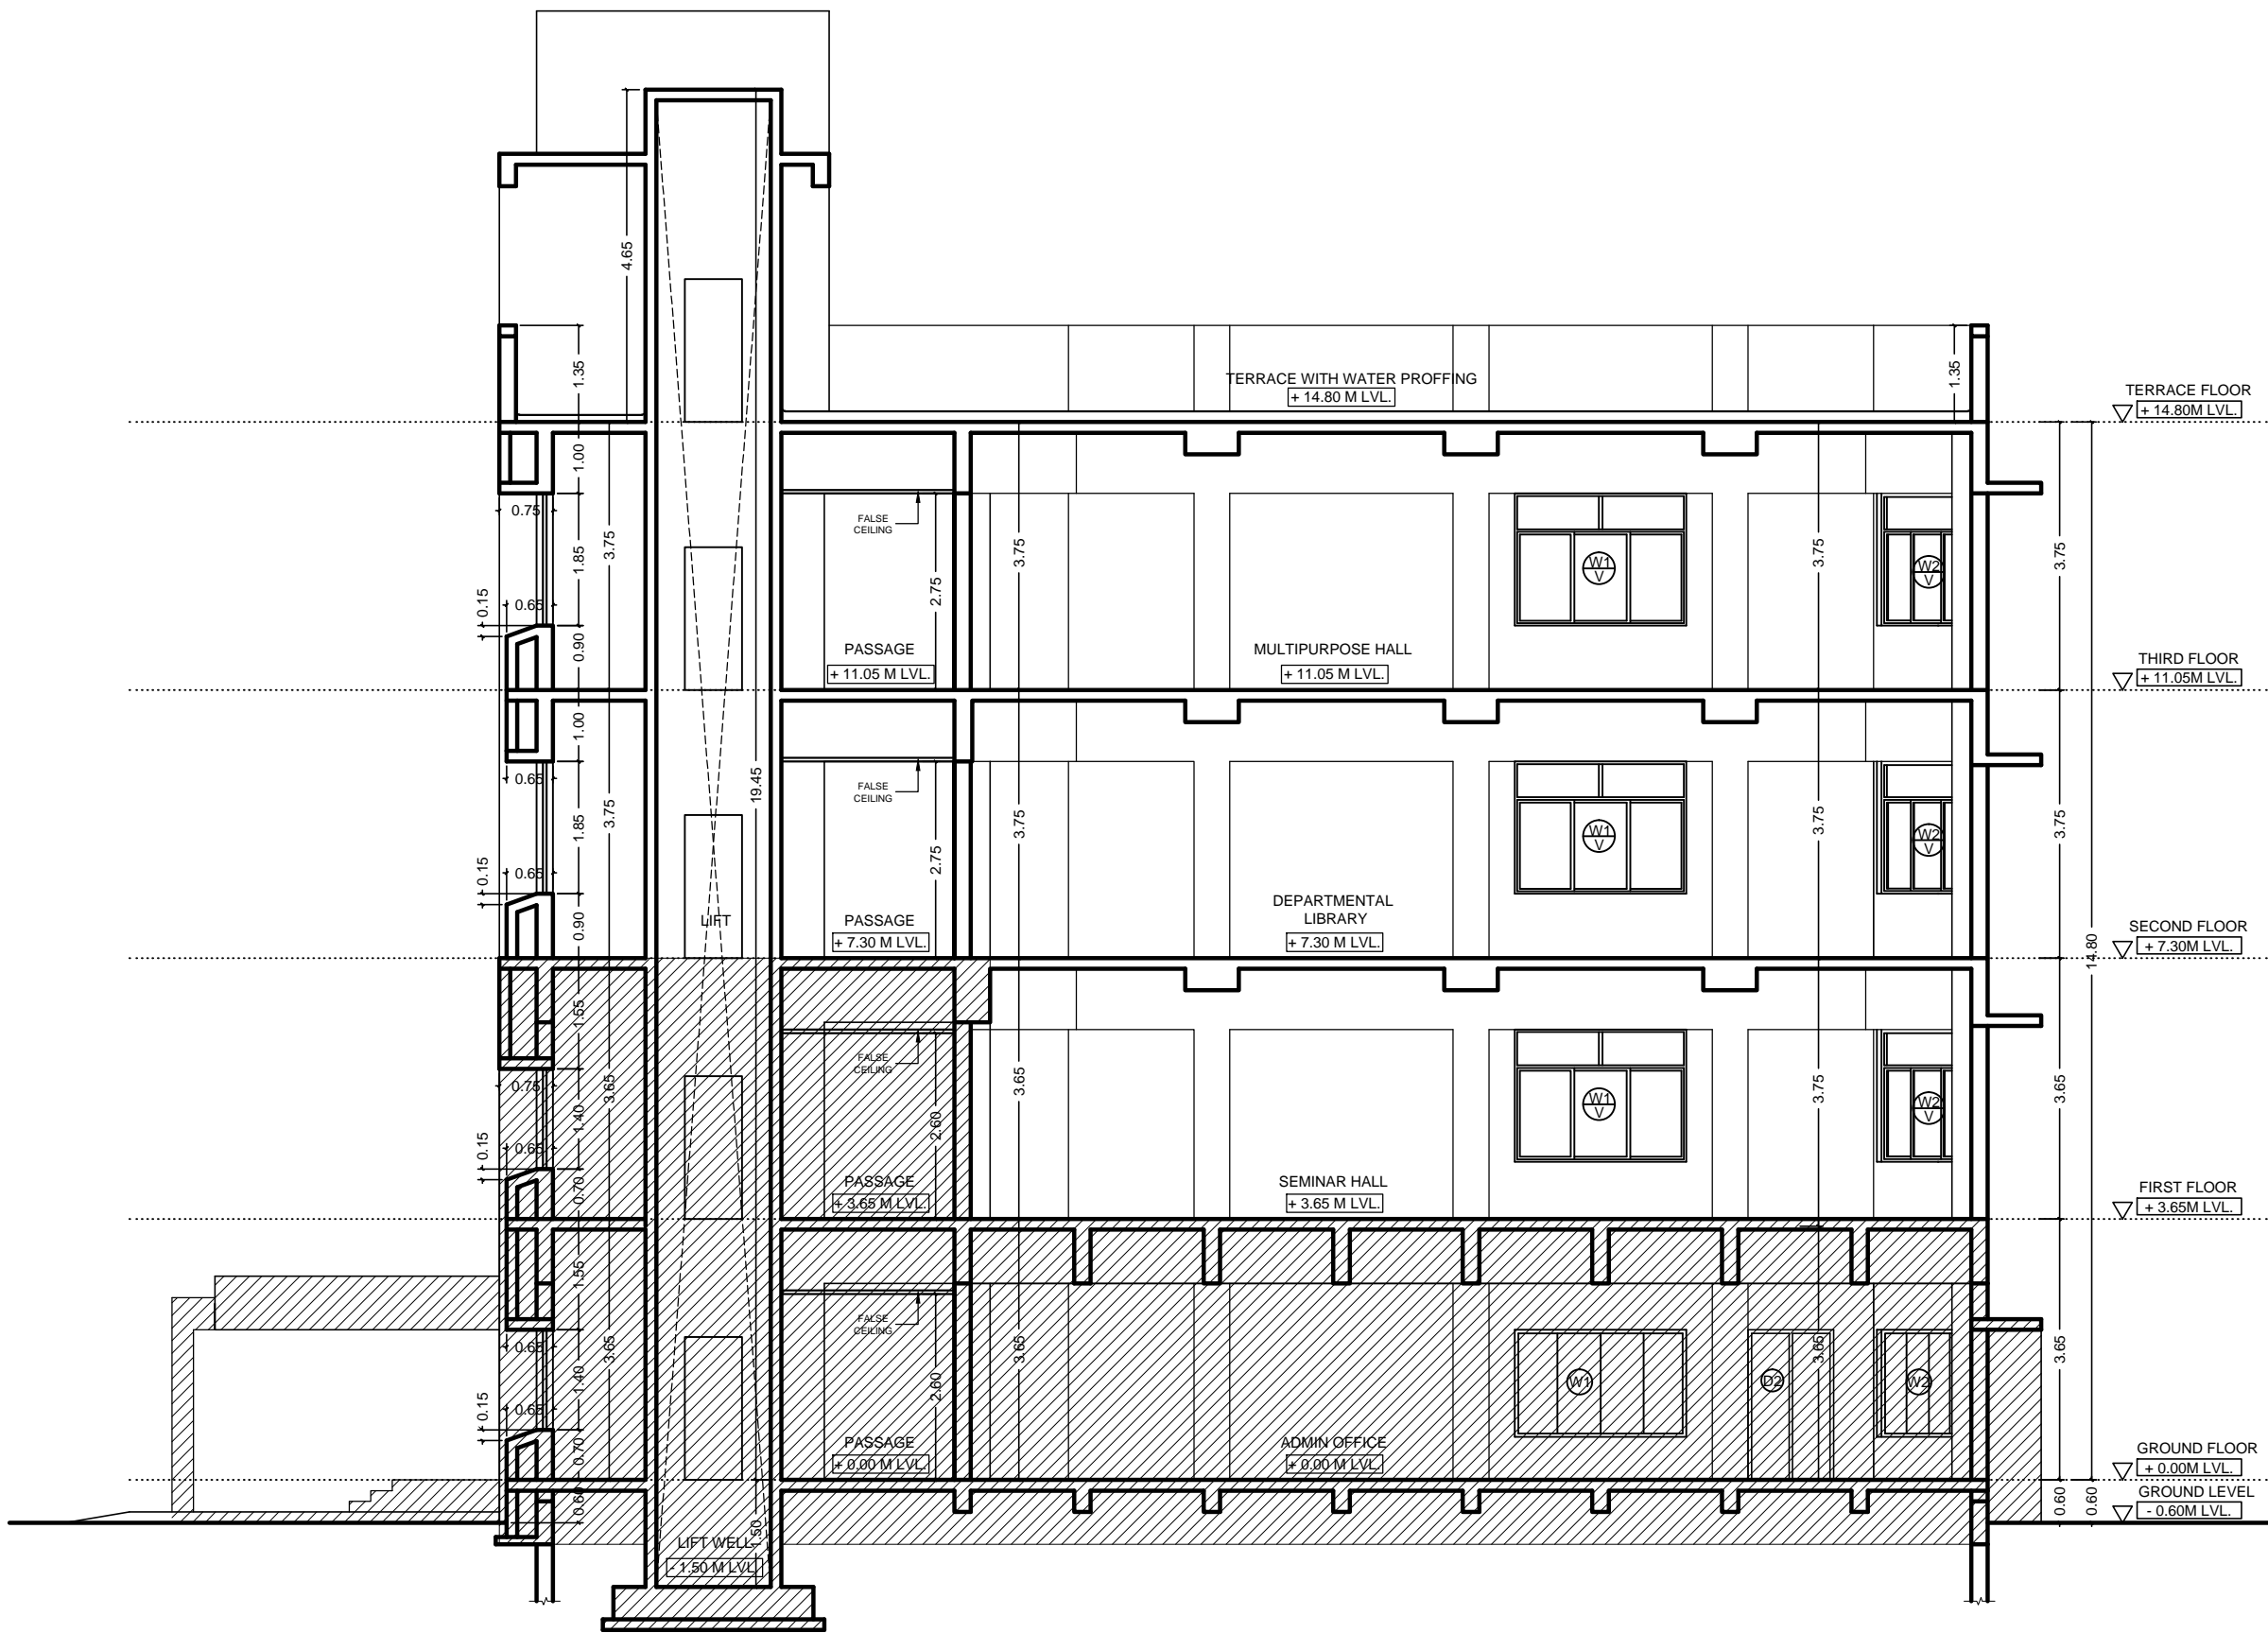

SECTION AT - DD'

PRINT ISSUE: W. D. FOR TENDER

JOB NO. A\_150\_2014 DRG.NO. 20\_WD\_01\_SECTION-AA', BB', CC' & DD'

NOTES

- THIS DRAWING IS THE SOLE PROPERTY OF AGORA DESIGNERS PVT.LTD. AND IS NOT TO BE REPRODUCED OR COPIED IN PART OR WHOLE OR IN ANY FORM.
- DO NOT SCALE FROM THIS DRAWING. ONLY WRITTEN DIMENSIONS ARE TO BE FOLLOWED.
  - CONTRACTORS MUST CHECK AND VERIFY THE DRAWING BEFORE EXECUTION & IN CASE OF ANY DISCREPANCY MUST REPORT TO THE ARCHITECT.
  - ARCHITECT WILL NOT BE RESPONSIBLE FOR ANY CHANGES ON SITE WITHOUT HIS CONCERN.
  - FOR STRUCTURAL ELEMENTS & OTHER SERVICES REFER DRAWINGS FROM RESPECTIVE CONSULTANTS.

LEGENDS:-

EXISTING GROUND & FIRST FLOOR STUCTURE WITH CIVIL MODIFICATION

SCHEDULE OF OPENINGS

FOR SCHEDULE OF OPENINGS REFER DR. NO. - 40\_WD/00

NOTES

- ALL DIMENTIONS ARE IN MT. ONLY DETAILS ARE IN MM
- COLOUR PRINTING IS ADVISABLE FOR BETTER UNDERSTANDING OF DRAWINGS

ISSUE OF PRINTS

| CLIENT | CONT. | OTHERS | DATE |
|--------|-------|--------|------|
|        |       |        |      |
|        |       |        |      |
REVISIONS

| NO. | DATE | DESCRIPTION |
|-----|------|-------------|
|     |      |             |
|     |      |             |
|     |      |             |
|     |      |             |
|     |      |             |

PROJECT

PROPOSED EXTENSION FOR POST GRADUATION BUILDING, SNTD WOMEN'S UNIVERSITY PUNE CAMPUS, PUNE.

DRAWING TITLE : TENDER DRAWING

TERRACE FLOOR PLAN

AGORA DESIGNERS PVT. LTD.

ARCHITECTS, LANDSCAPE AND INTERIOR DESIGNERS

1249/50, 3rd FL. ABOVE GREETWELL SHOP, DECCAN GYMKHANA, SHIVAJI NAGAR, PUNE. 411004  
PH. 020 25539631 / 25530715 MOBILE: 91 9822268058 / 9423582087  
E-MAIL: agora.designers@gmail.com

| SCALE          | DATE     | DRAWN BY    | DEALT       | CHECKED |
|----------------|----------|-------------|-------------|---------|
| 1 : 100<br>@A1 | 25-07-18 | AR. SANDEEP | AR. SANDEEP |         |

APPROVED BY : AR. AVINASH HAVAL  
REG.NO. = CA/86/10025

NORTH :

